


FIGURE 4-2:
 CONCEPTUAL WEST INTERSECTION IMPROVEMENTS
 HECKER PASS SPECIFIC PLAN
 GILROY, CALIFORNIA

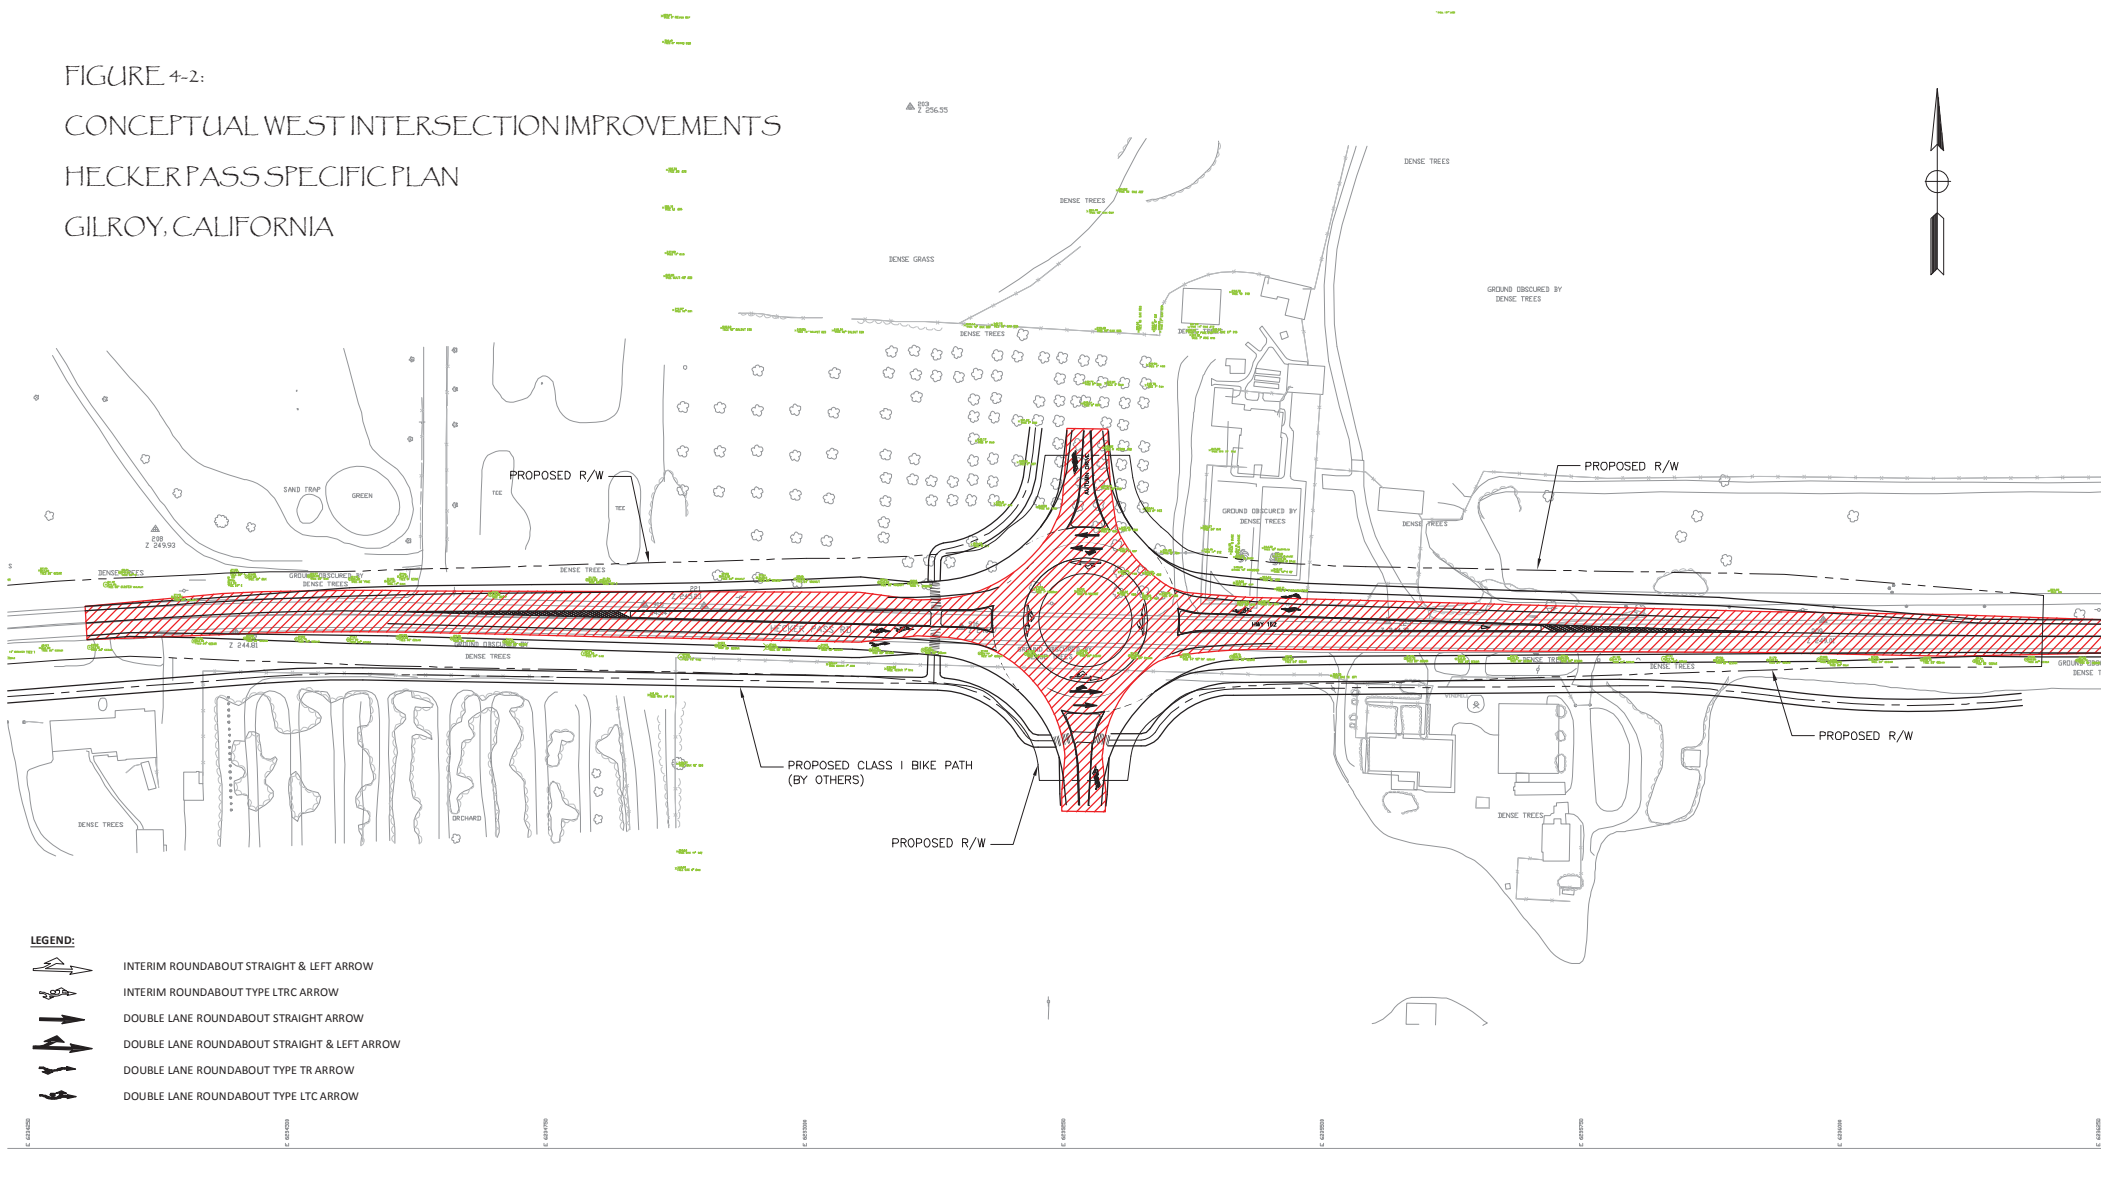

- LEGEND:**
- INTERIM ROUNDABOUT STRAIGHT & LEFT ARROW
 - INTERIM ROUNDABOUT TYPE LTRC ARROW
 - DOUBLE LANE ROUNDABOUT STRAIGHT ARROW
 - DOUBLE LANE ROUNDABOUT STRAIGHT & LEFT ARROW
 - DOUBLE LANE ROUNDABOUT TYPE TR ARROW
 - DOUBLE LANE ROUNDABOUT TYPE LTC ARROW

**INTERIM SINGLE-LANE ROUNDABOUT (CROSS-HATCHED) WITH
 DOUBLE-LANE ROUNDABOUT**
 SCALE: 1" = 60'

