


Schaaf & Wheeler  
 CONSULTING CIVIL ENGINEERS  
 173-C N. Morrison Ave.  
 San Jose, CA 95126  
 (408) 297-4848

# UVAS CREEK OVERFLOW FLOODPLAIN DELINEATION - SECTOR MAP

DATE: 11-13-95  
 SCALE: 1" = 400 FEET

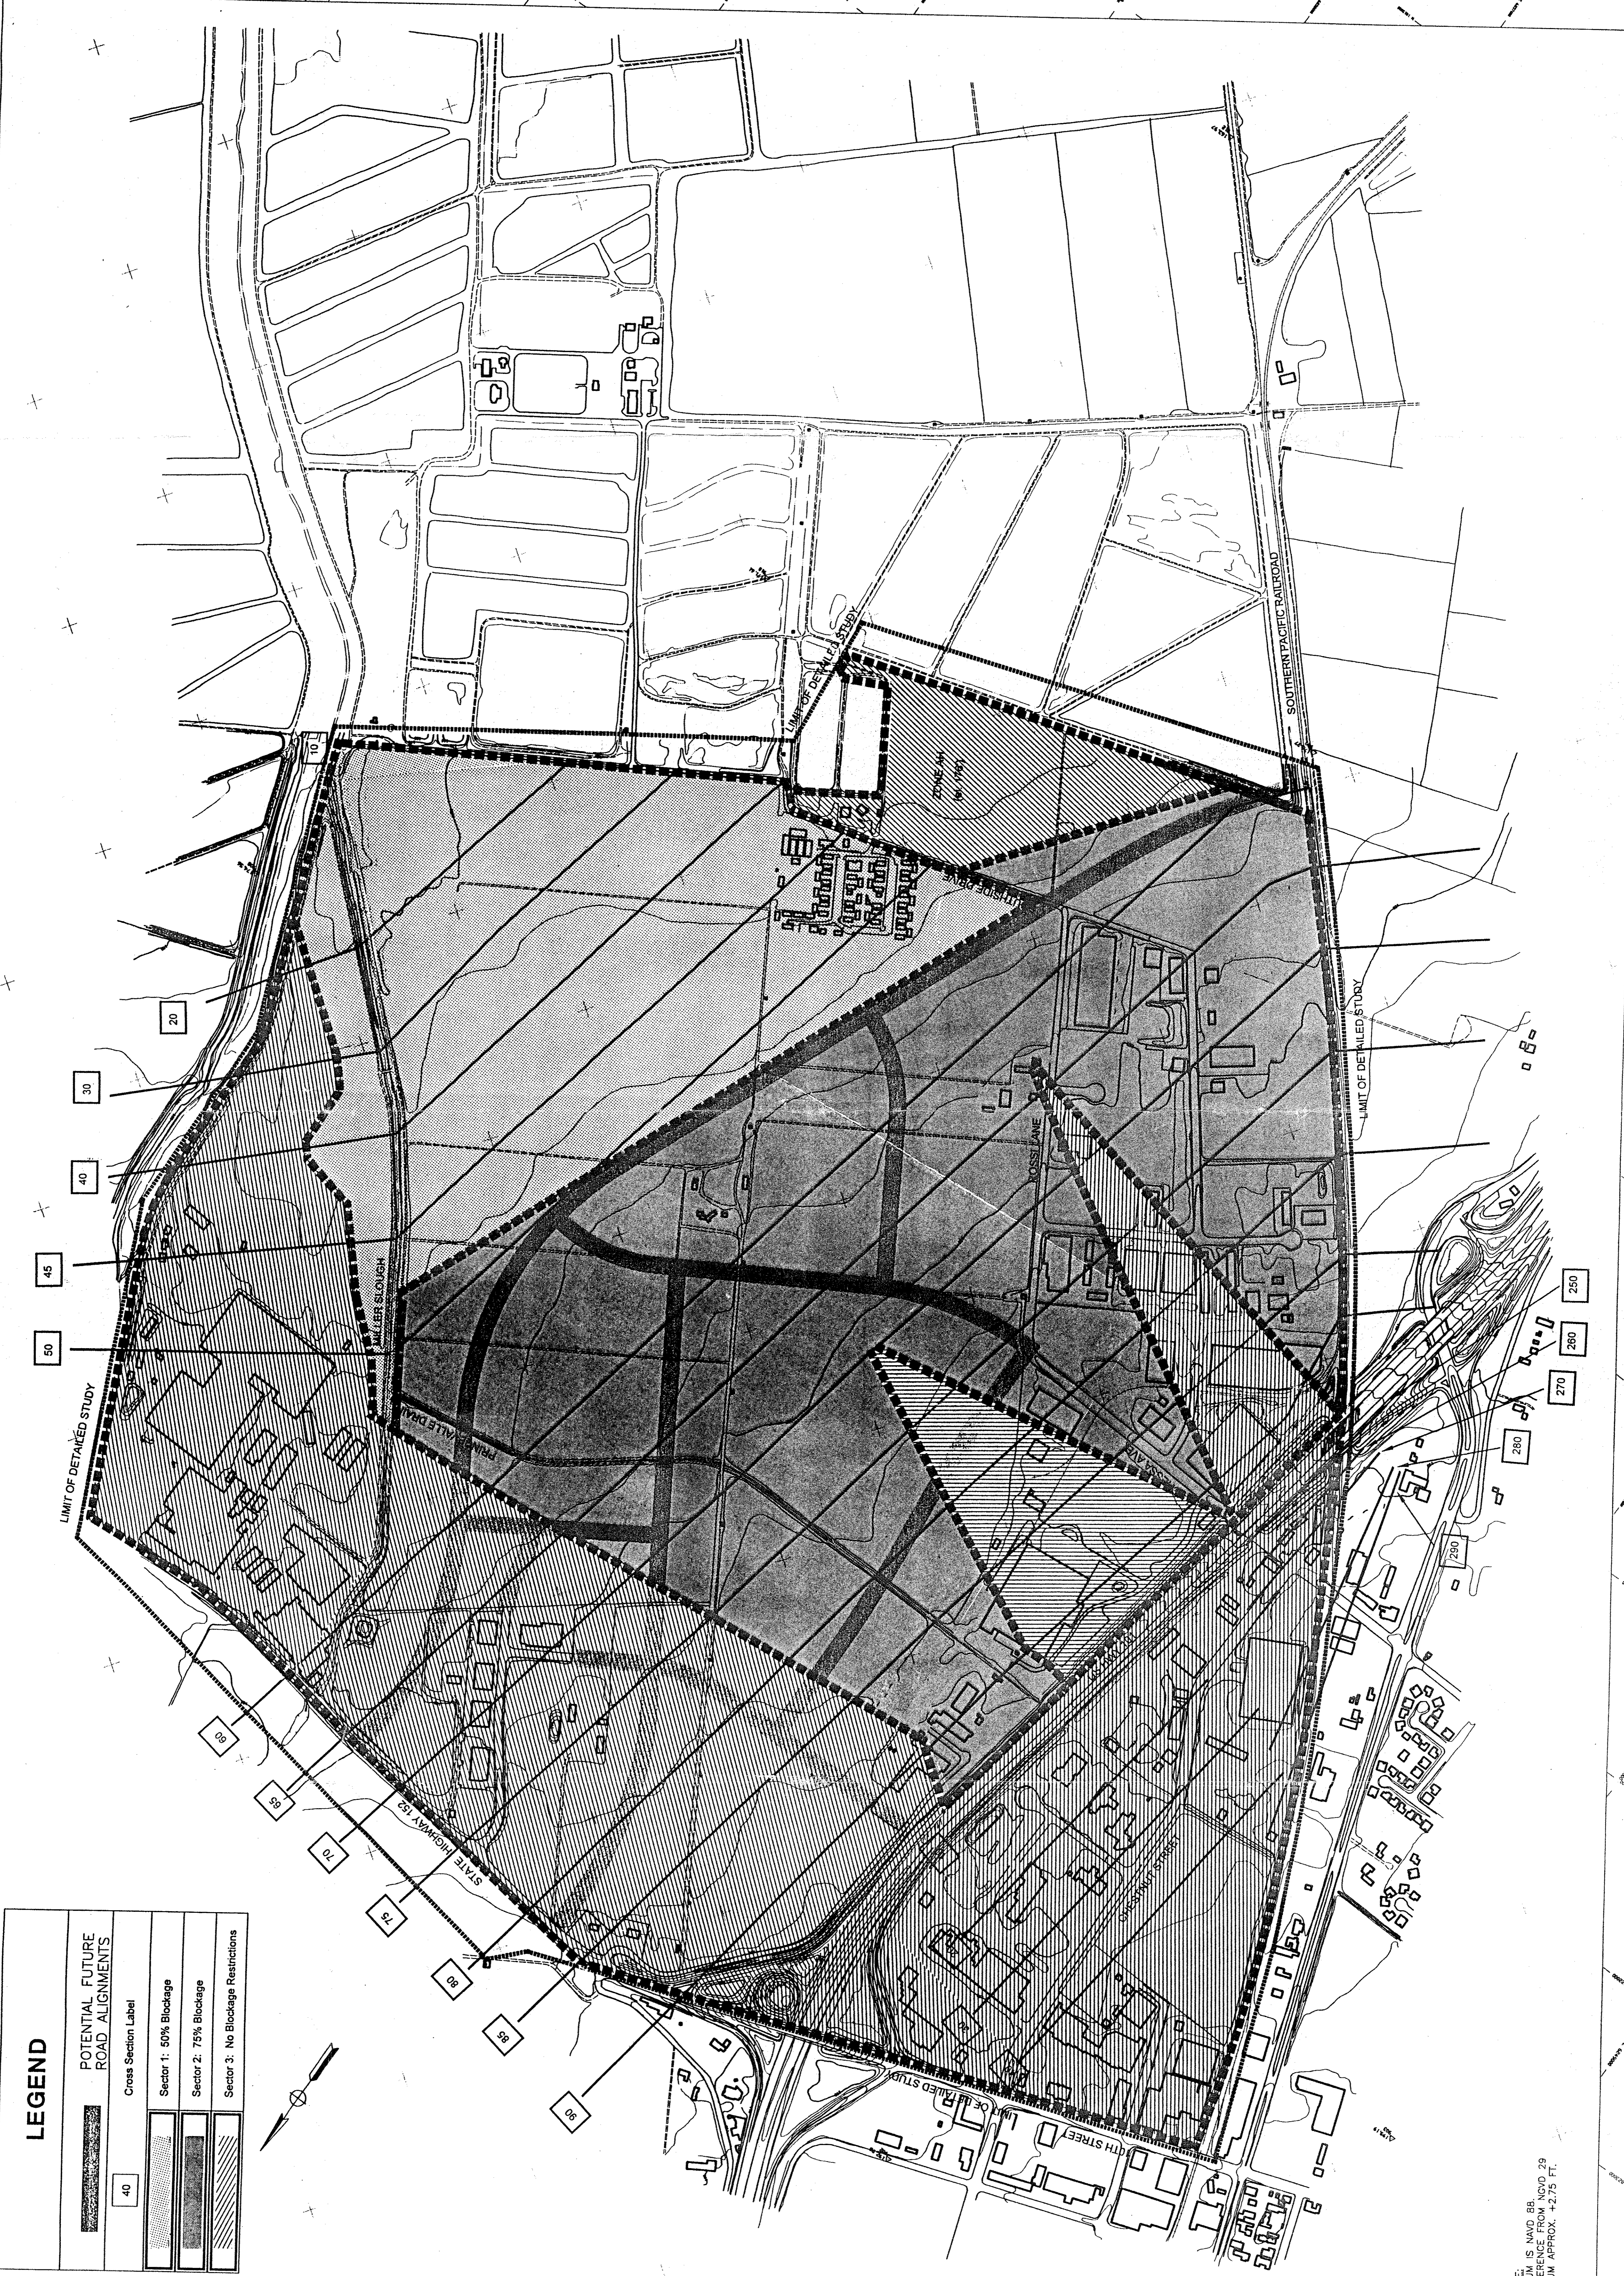

LEGEND	
	POTENTIAL FUTURE ROAD ALIGNMENTS
	Cross Section Label
	Sector 1: 50% Blockage
	Sector 2: 75% Blockage
	Sector 3: No Blockage Restrictions

NOTE:  
 DATUM: S. MAND. BR. NAVD 83  
 DATUM APPROX. +2.75 FT.